



Scheme "A"
 Figured on utilizing old Ticket Case
 and building 7'-0" of new Tariff
 case. Total of 17'-0" or 195
 drawers 4"x11"x13"

Scheme "B" figured on not
 working over old Ticket Case
 and building 16'-0" or 195 drawers
 4"x11"x13" of New Tariff Case

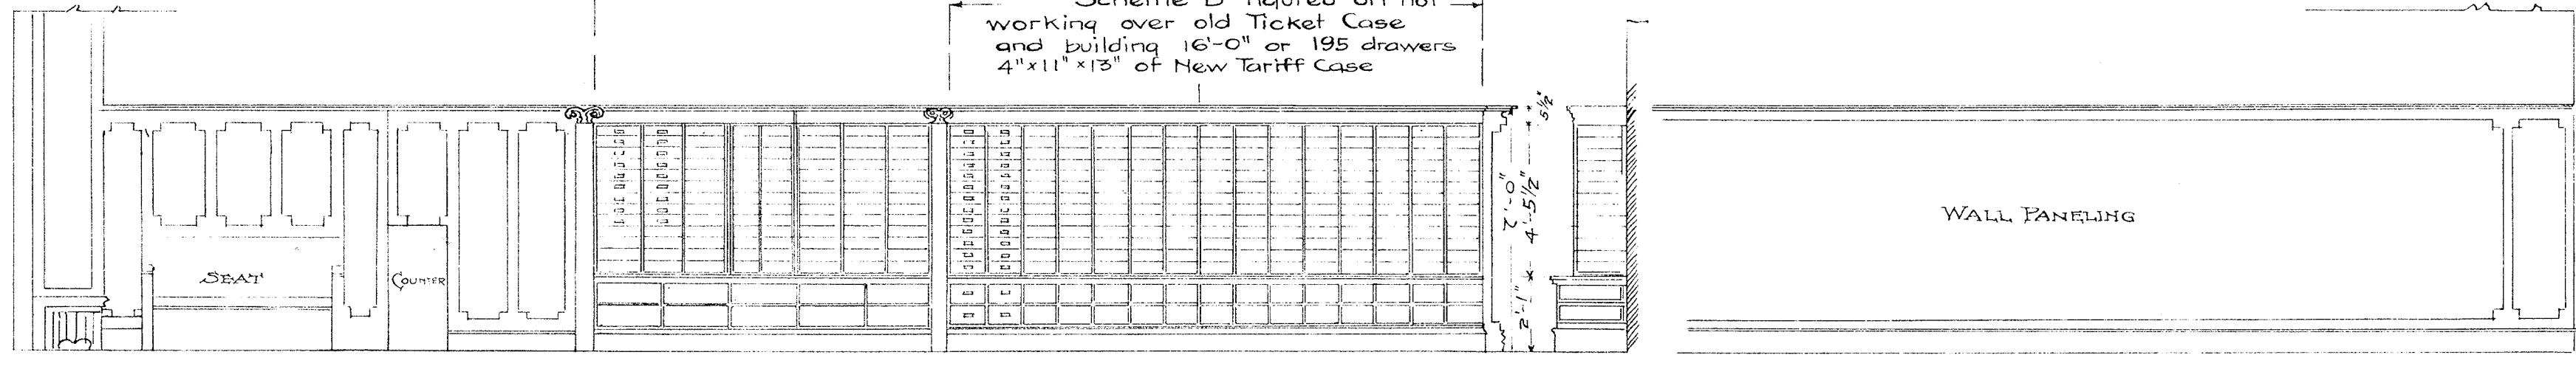

NEW TARIFF CASE BUILT IN OLD TICKET CASE NEW TARIFF CASE SECTION

NORTH ELEVATION SHOWING CASES, ETC.

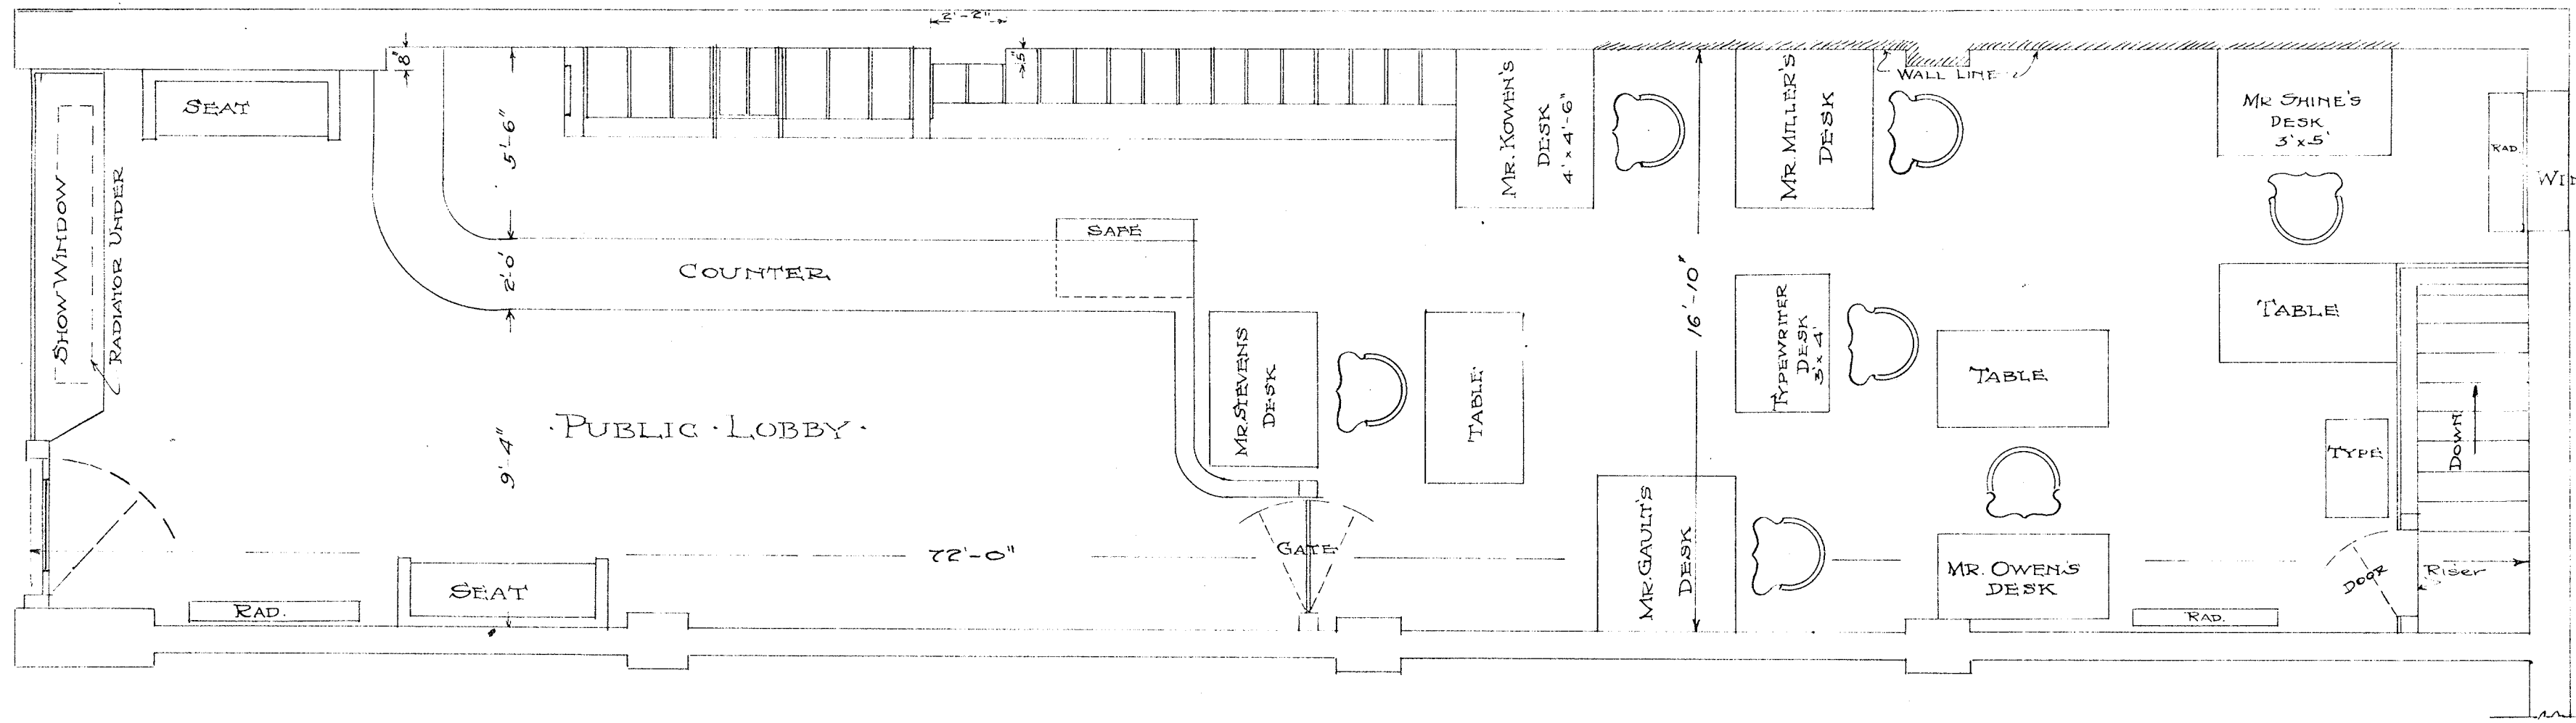

WABASH FREIGHT OFFICE 721 WALNUT ST. K.C. MO.

• SCALE 1/4" = 1 FT •

• SEPT. 7 TH. 1918. •

21-13