


PLANS FOR ADDITION TO
 KANSAS CITY FREIGHT DEPOT.
 The Wabash Western
 Railway Company.

91-25

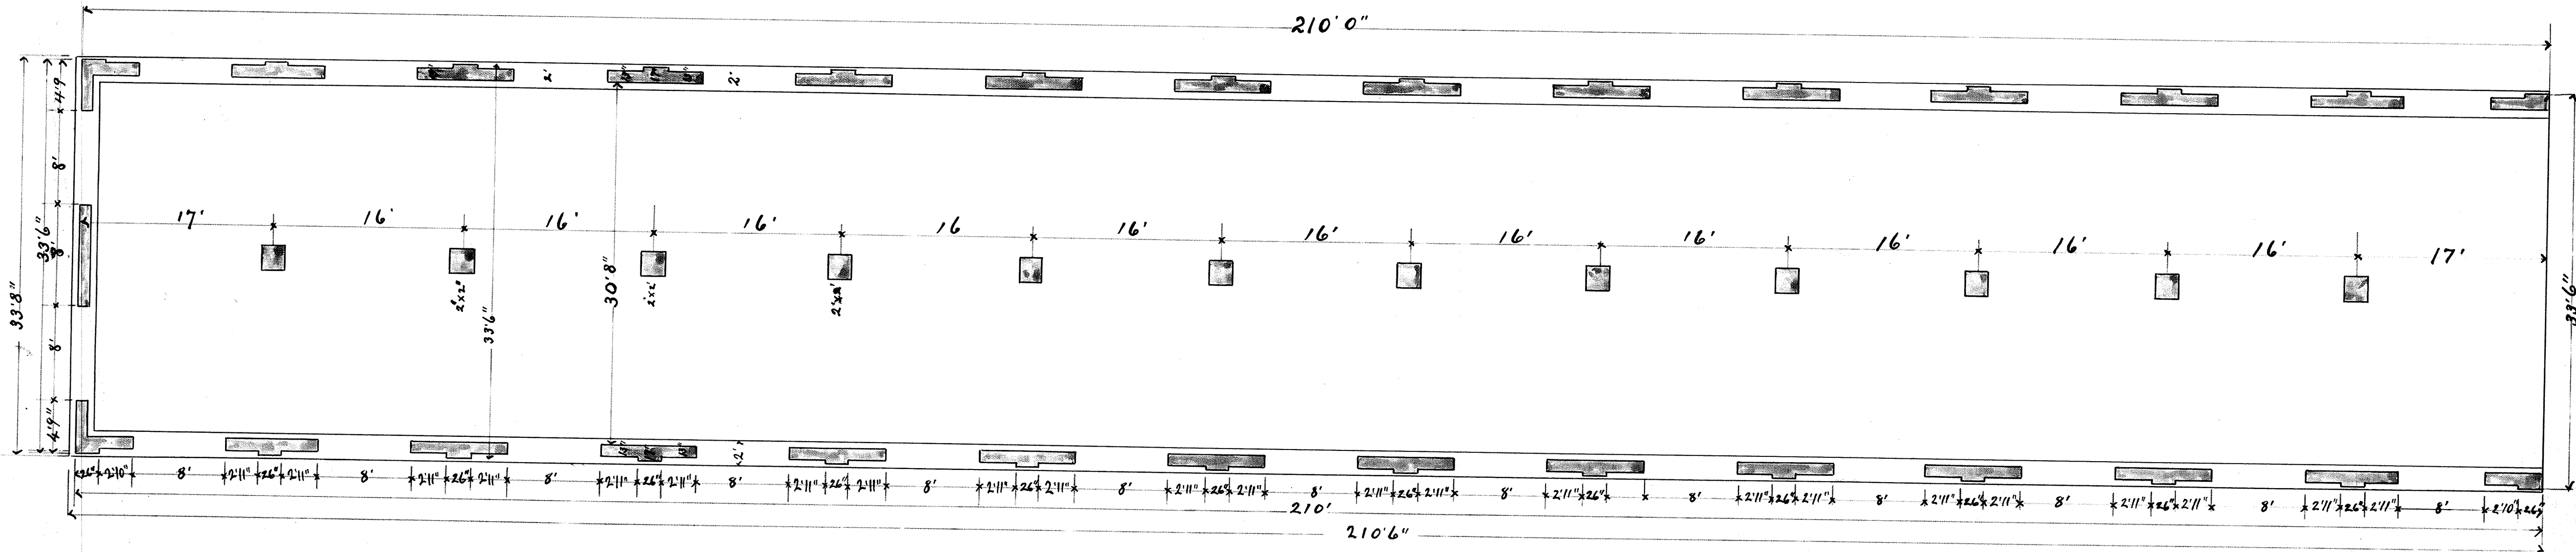

Scale 1/8 in. to 1 foot.